




The following drawings are original construction drawings for the Connecting Corridor attached to Building 315. They are included in this set for the contractor's use in understanding the construction of the Connecting Corridor attached to Building 315 and reflect the construction intent at the time the Building was erected. The Connecting Corridor was built up to Building 307 and Building 310. Various changes have taken place to the areas and buildings around the Connecting Corridor since the building was first erected and are not reflected in these drawings. It is the contractor's responsibility to familiarize themselves with the actual construction prior to submission of bid. See the demolition drawings for additional information.

NO.		DATE		DESCRIPTION
REVISIONS				
GROUND FLOOR PLAN				
BLDG. NO.		PROJECT TITLE		
315		BASIC SCIENCE TEACHING ADDITION		
DRAWN	C.E.J.	CHECKED	DATE	
			9 FEB. 1980	
LECKLIDER / JAY ARCHITECTS		DRAWING NUMBER		
110 EAST SECOND ST., DAYTON, OHIO 45402		315-1		
APPROVED: SERVICE DIRECTOR		DWS. 1 OF 26		
		PROJECT NUMBER		
		552-091		
VETERANS ADMINISTRATION				
LOCATION				
VAC DAYTON OHIO				

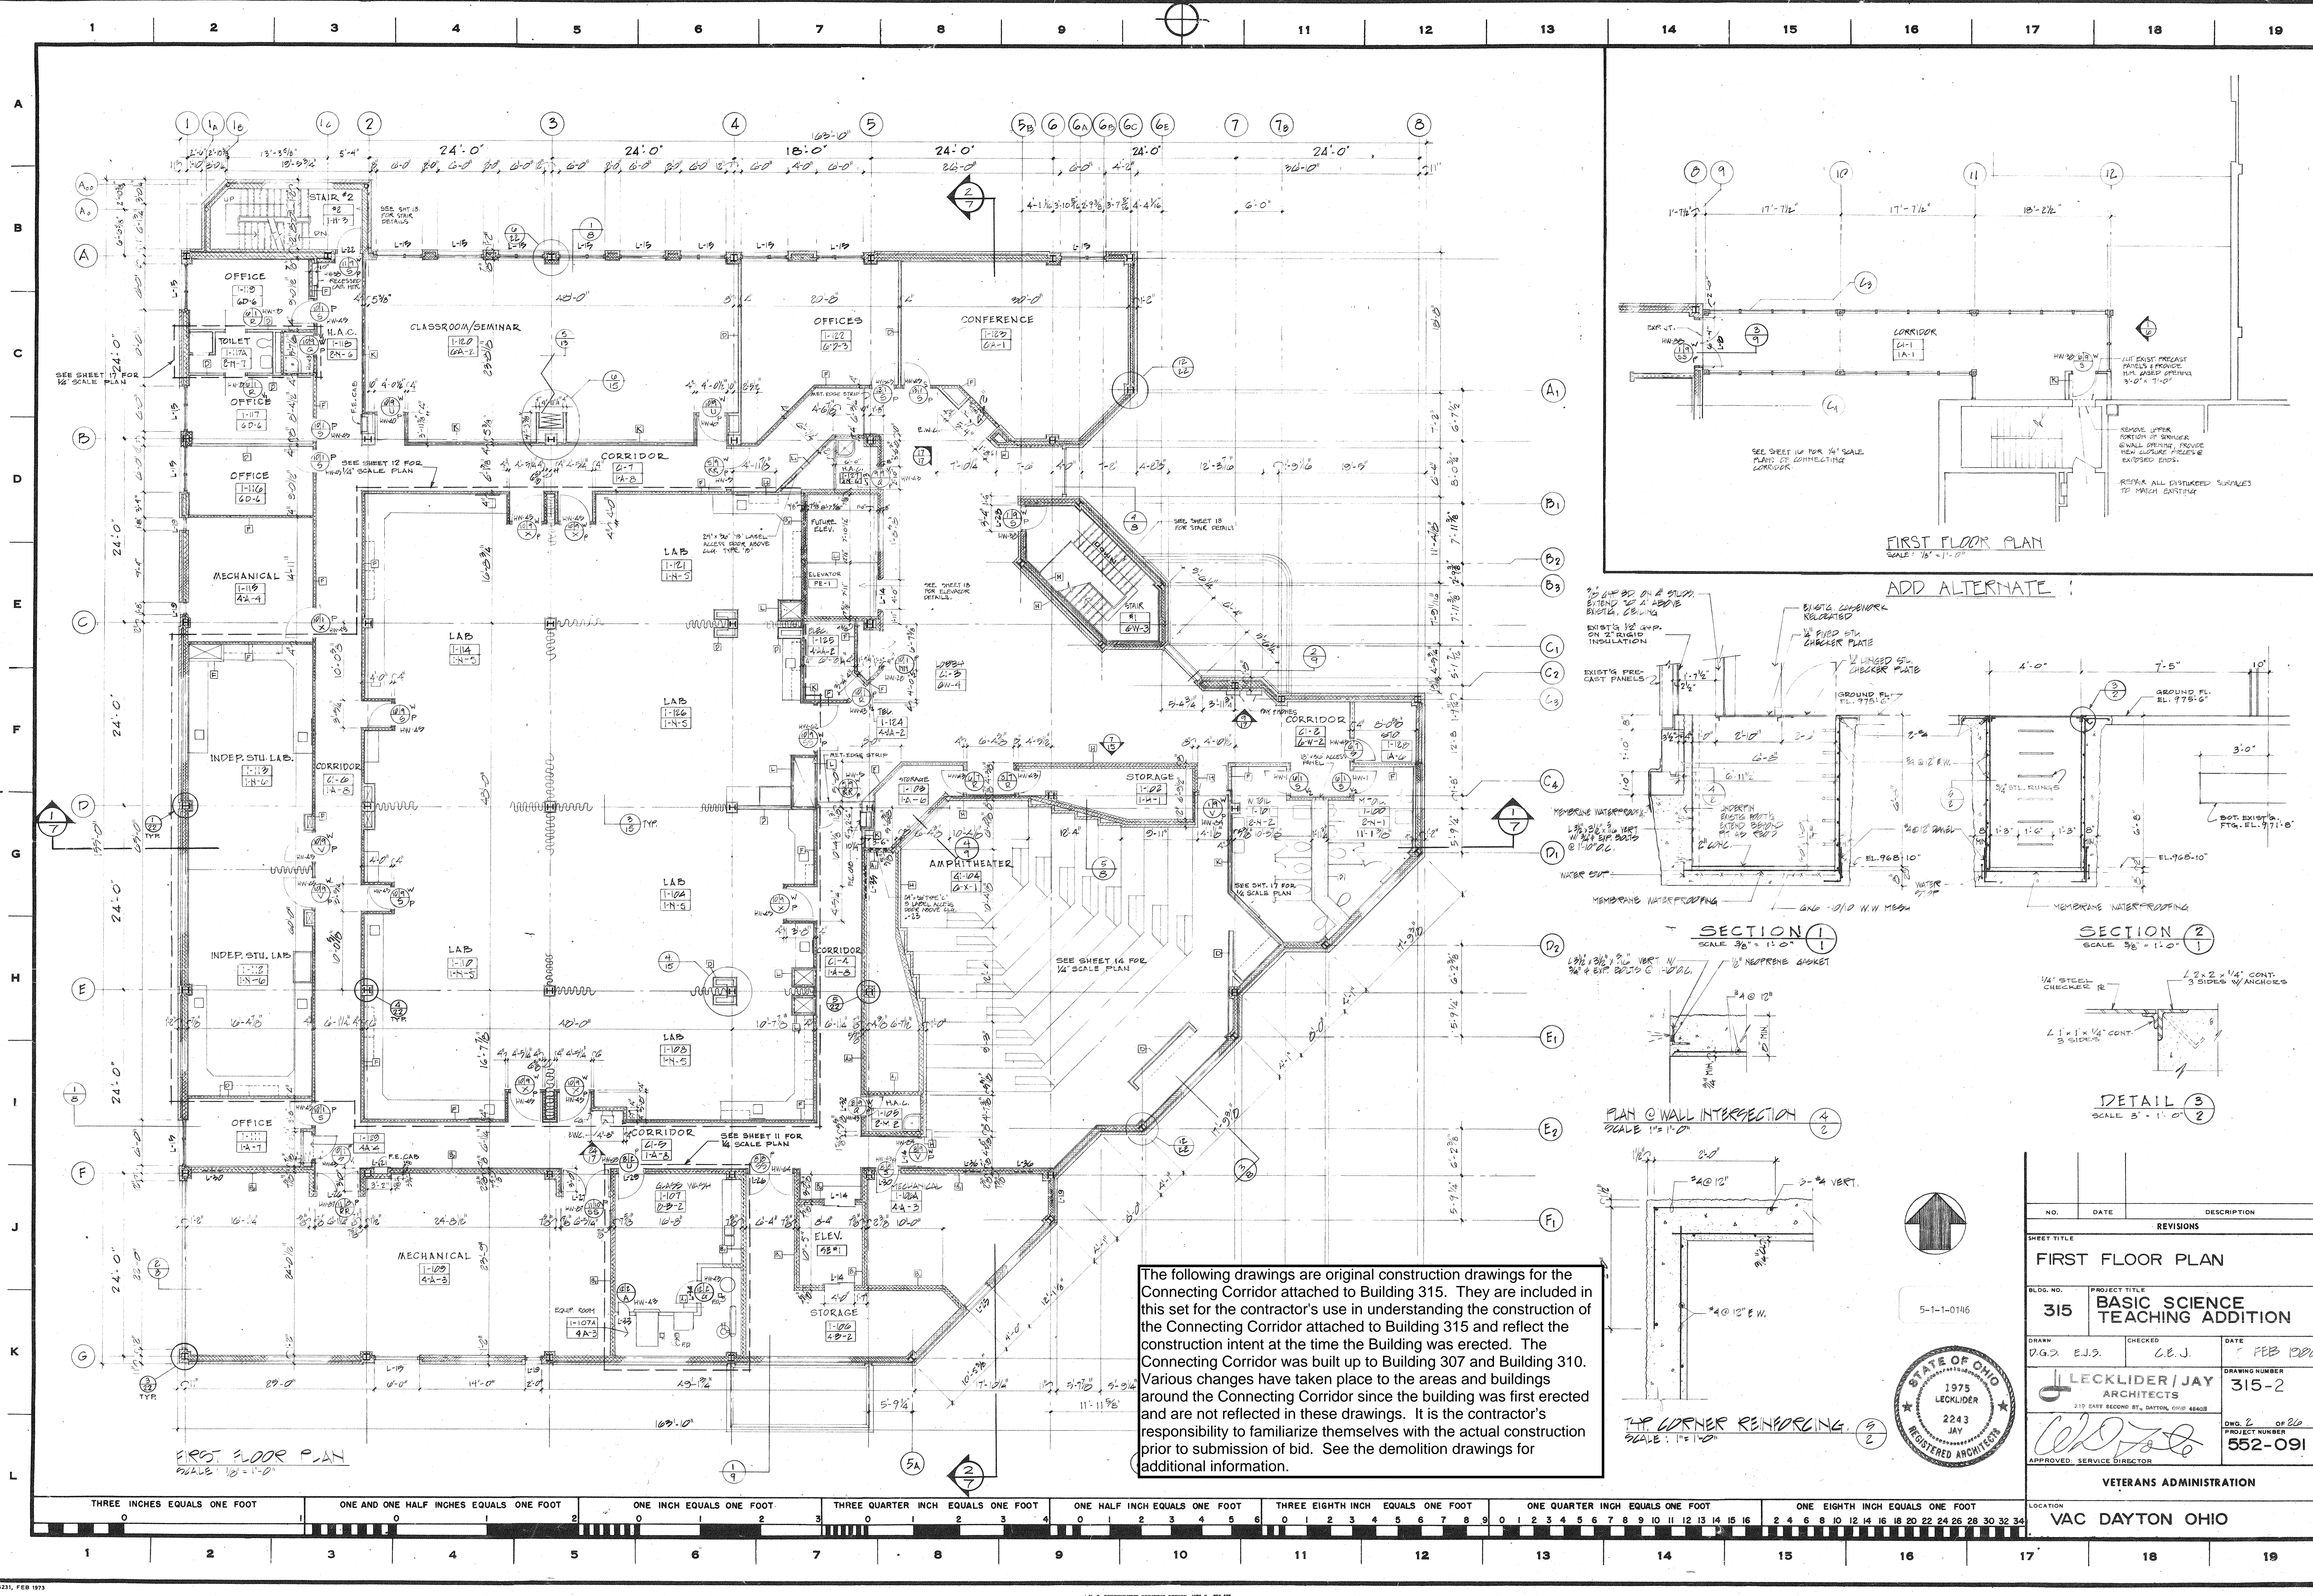

The following drawings are original construction drawings for the Connecting Corridor attached to Building 315. They are included in this set for the contractor's use in understanding the construction of the Connecting Corridor attached to Building 315 and reflect the construction intent at the time the Building was erected. The Connecting Corridor was built up to Building 307 and Building 310. Various changes have taken place to the areas and buildings around the Connecting Corridor since the building was first erected and are not reflected in these drawings. It is the contractor's responsibility to familiarize themselves with the actual construction prior to submission of bid. See the demolition drawings for additional information.


REVISIONS		
NO.	DATE	DESCRIPTION
SHEET TITLE		
FIRST FLOOR PLAN		
PROJECT TITLE		
BLDG. NO.	315	
BASIC SCIENCE TEACHING ADDITION		
DRAWN	CHECKED	DATE
D.G.S. E.J.S.	C.E.J.	FEB 1980
DRAWING NUMBER		
315-2		
DWG. 2 OF 26		
PROJECT NUMBER		
552-091		
APPROVED: SERVICE DIRECTOR		
VETERANS ADMINISTRATION		
LOCATION		
VAC DAYTON OHIO		

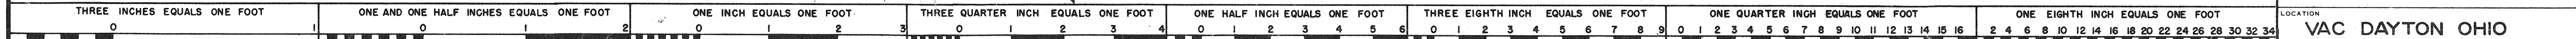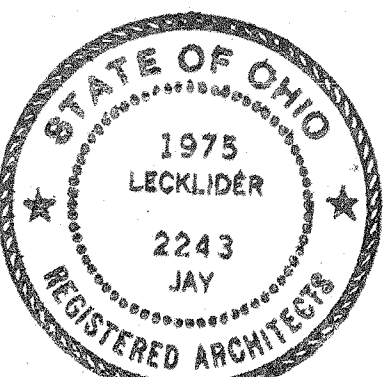




The following drawings are original construction drawings for the Connecting Corridor attached to Building 315. They are included in this set for the contractor's use in understanding the construction of the Connecting Corridor attached to Building 315 and reflect the construction intent at the time the Building was erected. The Connecting Corridor was built up to Building 307 and Building 310. Various changes have taken place to the areas and buildings around the Connecting Corridor since the building was first erected and are not reflected in these drawings. It is the contractor's responsibility to familiarize themselves with the actual construction prior to submission of bid. See the demolition drawings for additional information.

ROOF PLAN
SCALE: 1/8" = 1'-0"


EL. 1004'-10" IS ELEV. @ TOP OF STRUCTURAL CONCRETE ROOF SLAB.

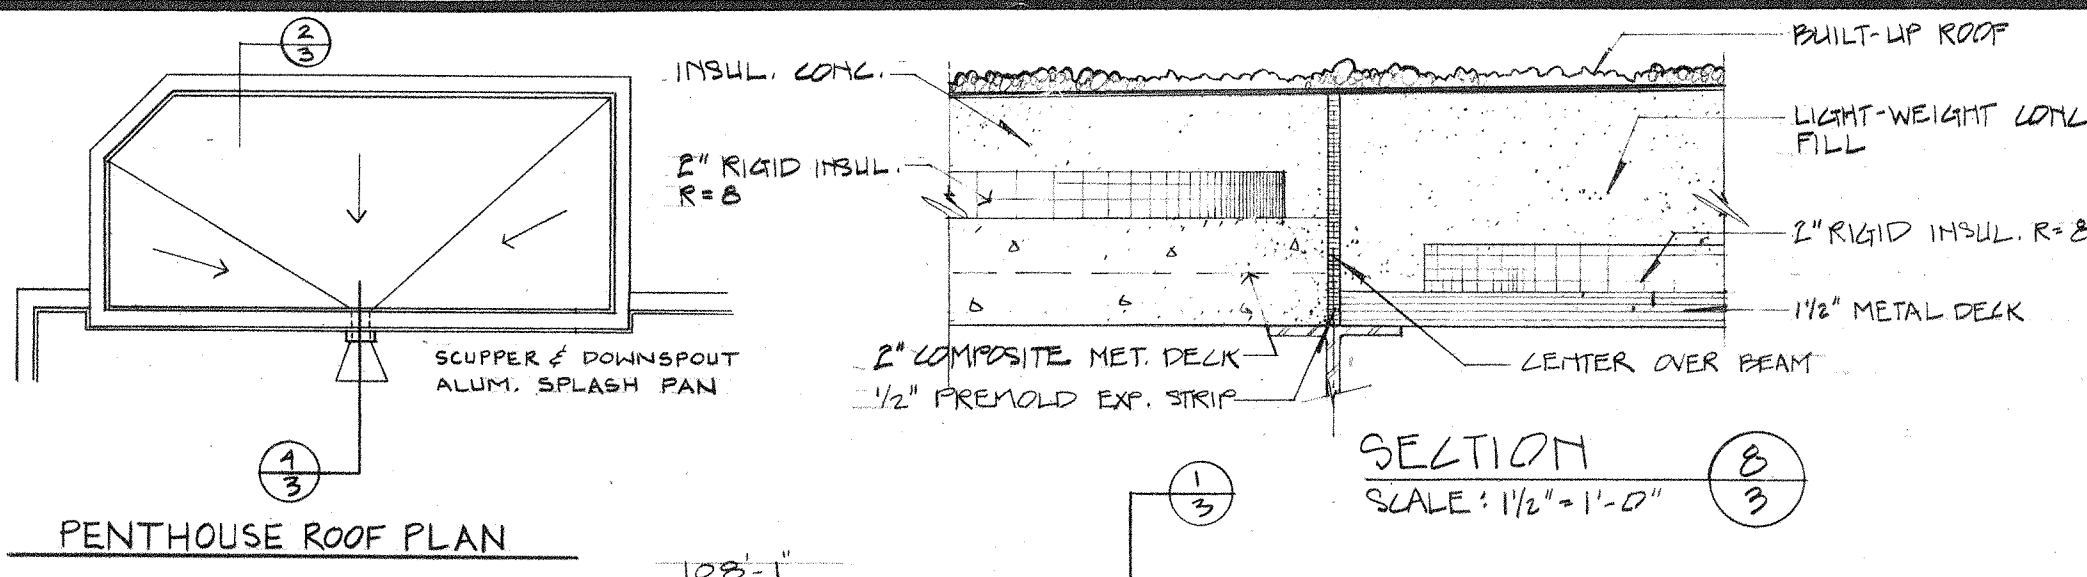



SECTION
SCALE: 1/8" = 1'-0"

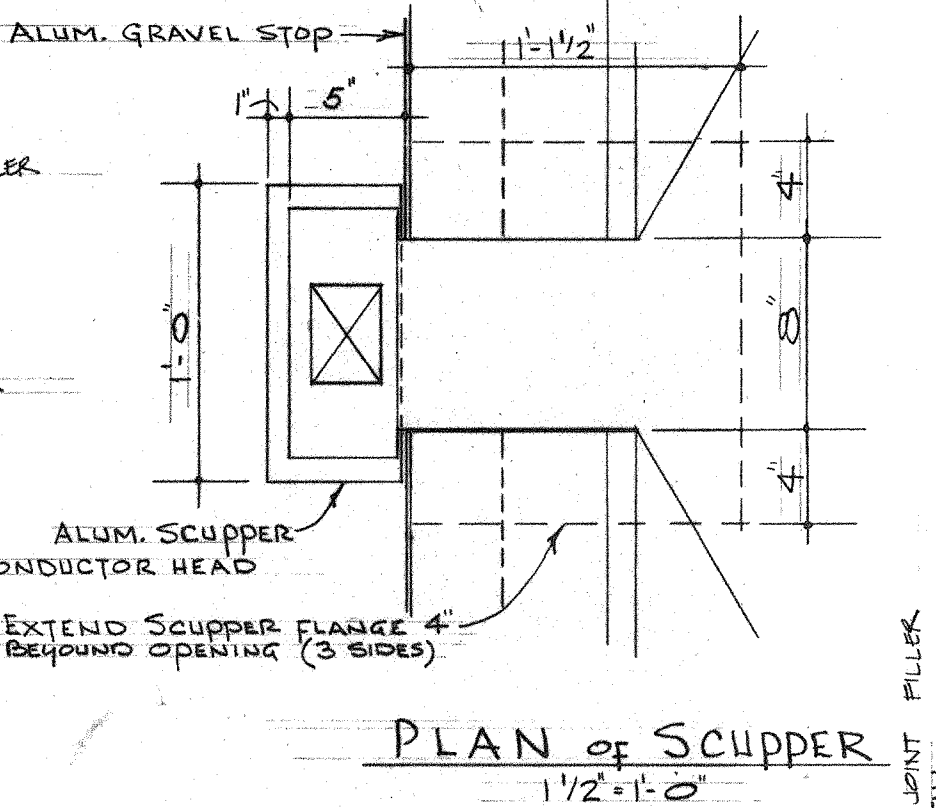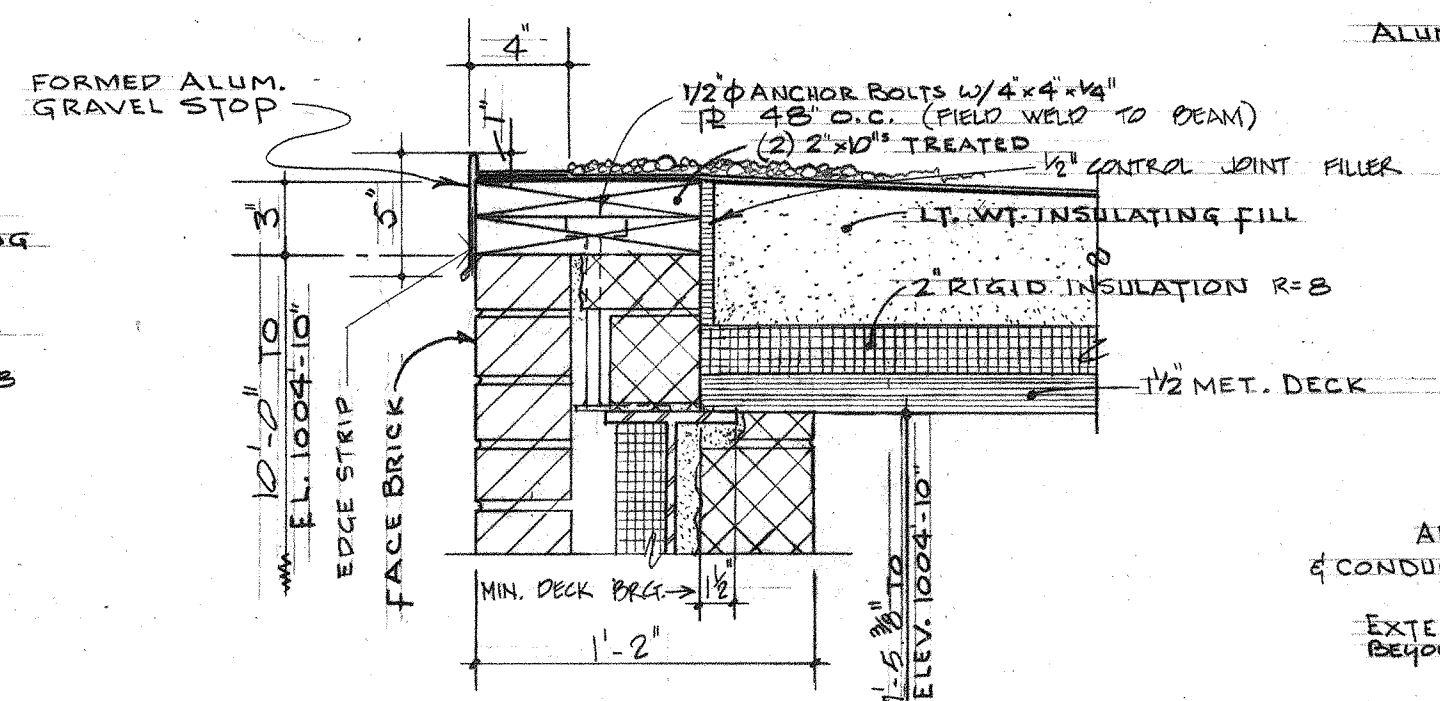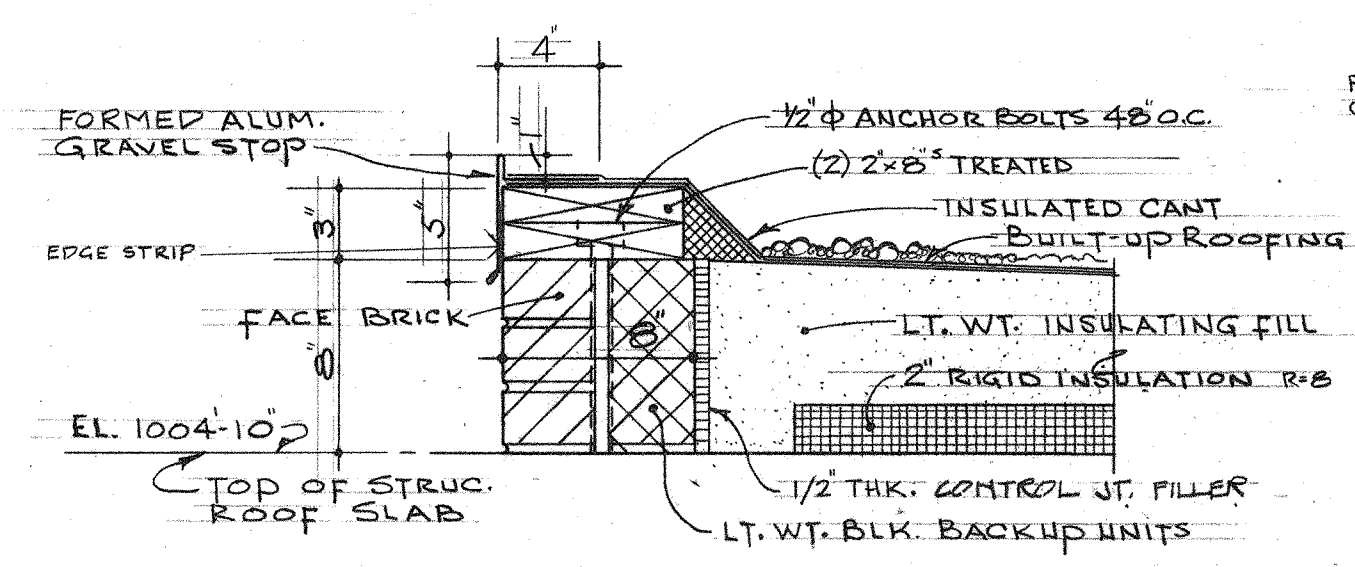



SECTION 3
SCALE: 1/8" = 1'-0"

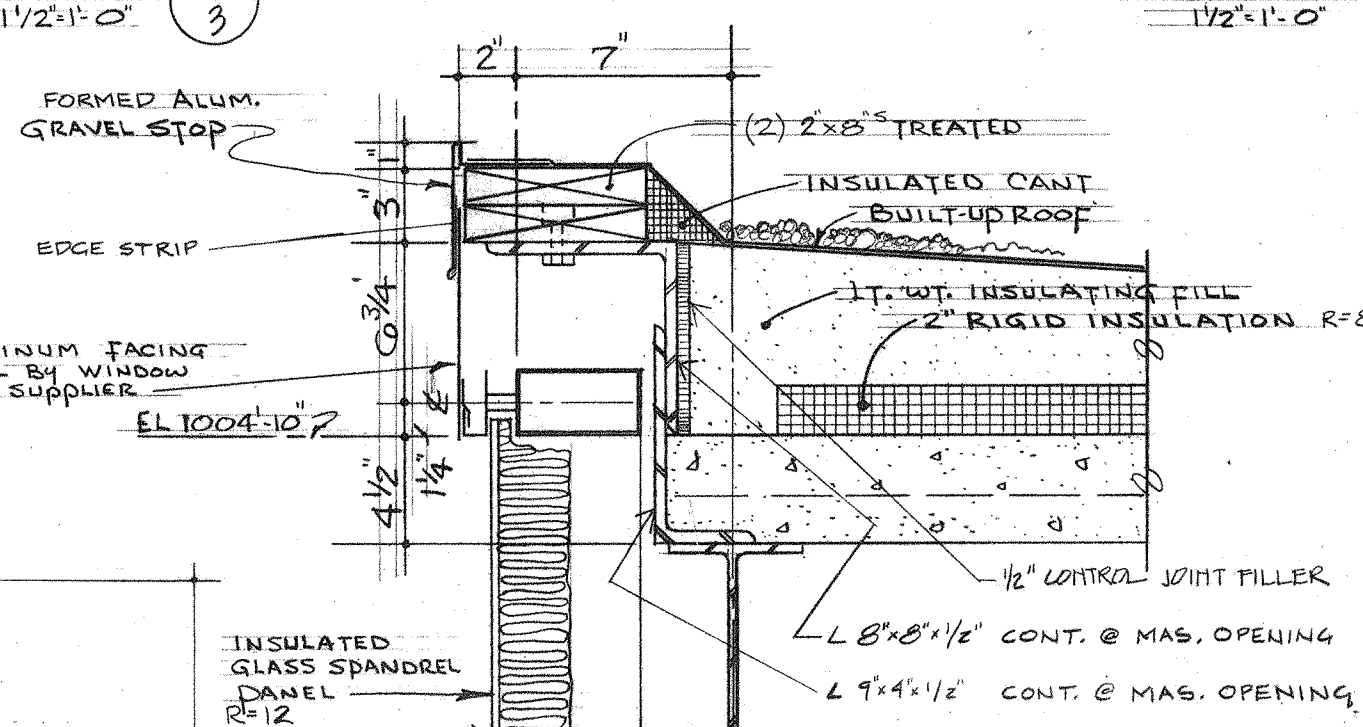



SECTION 4
SCALE: 1/8" = 1'-0"

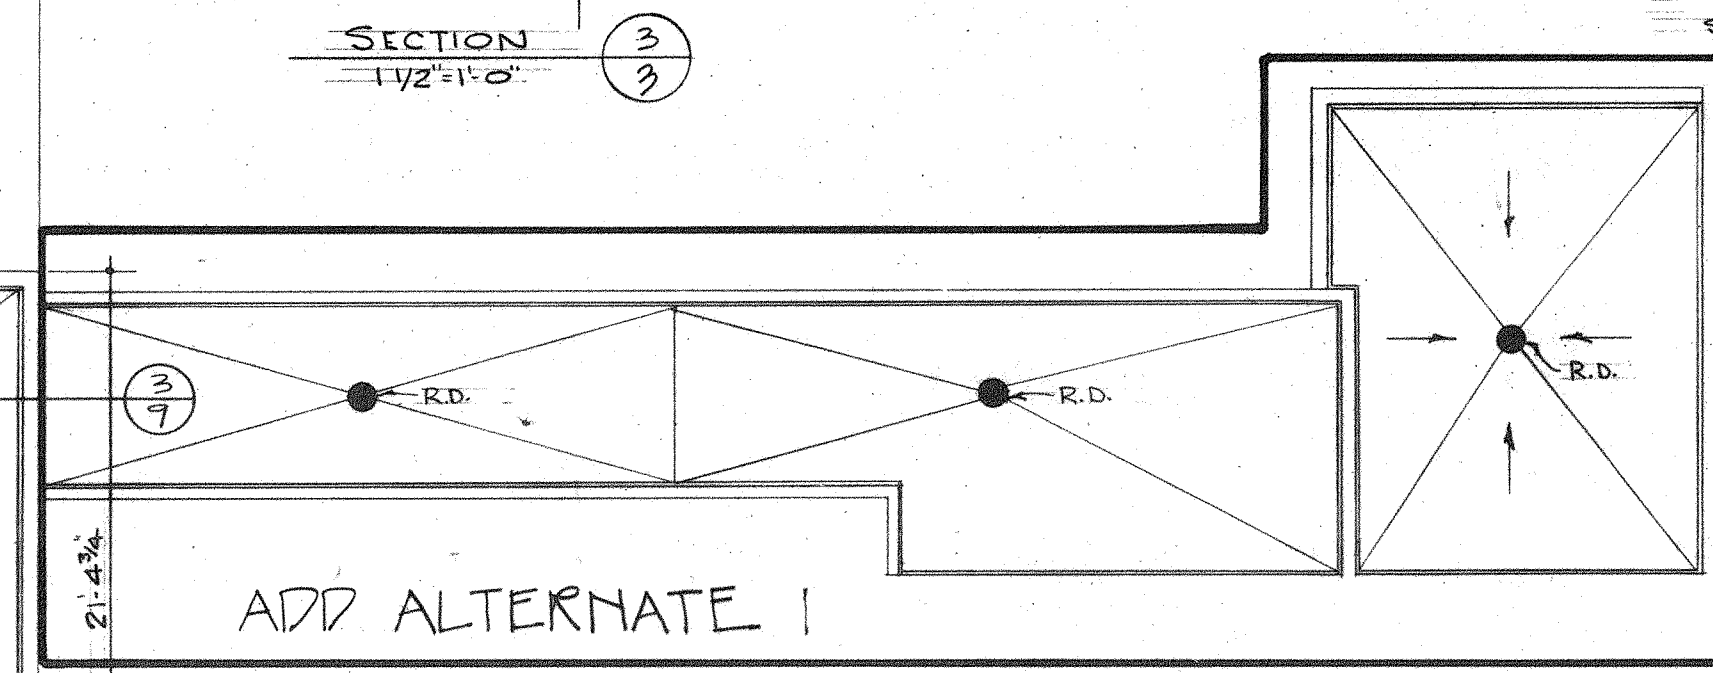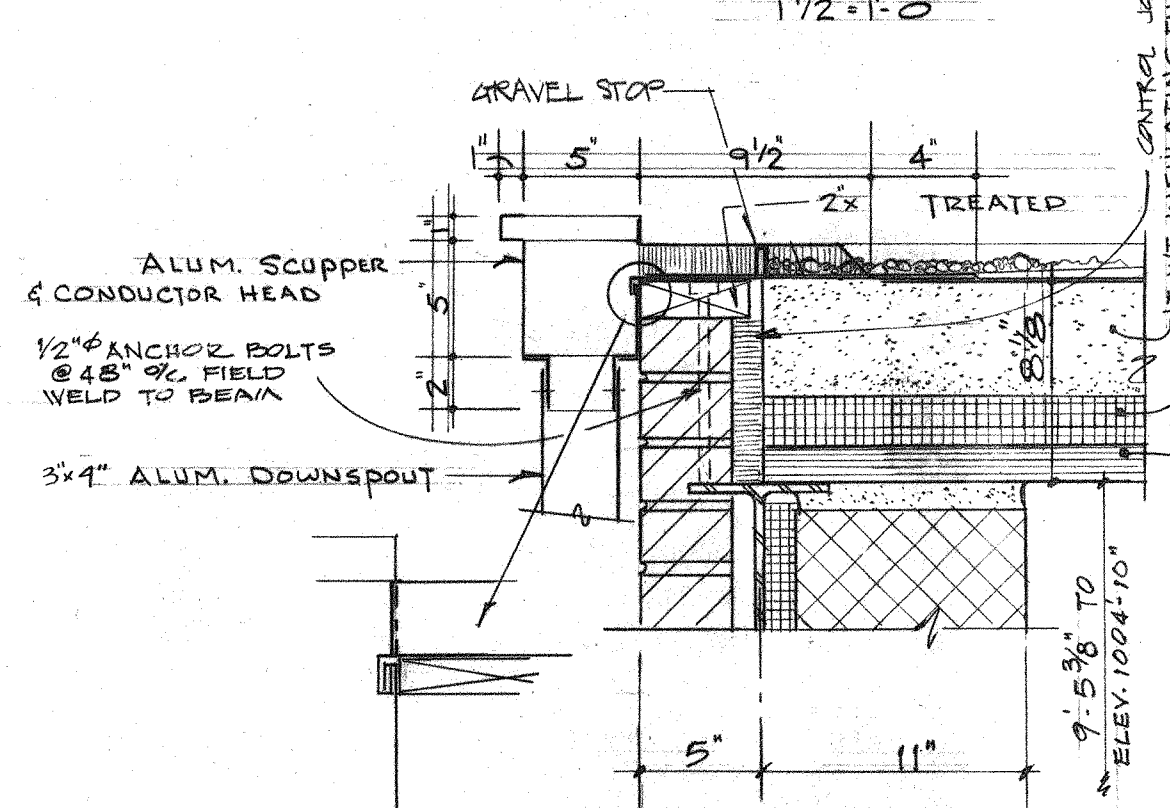


SECTION 5
SCALE: 1/8" = 1'-0"

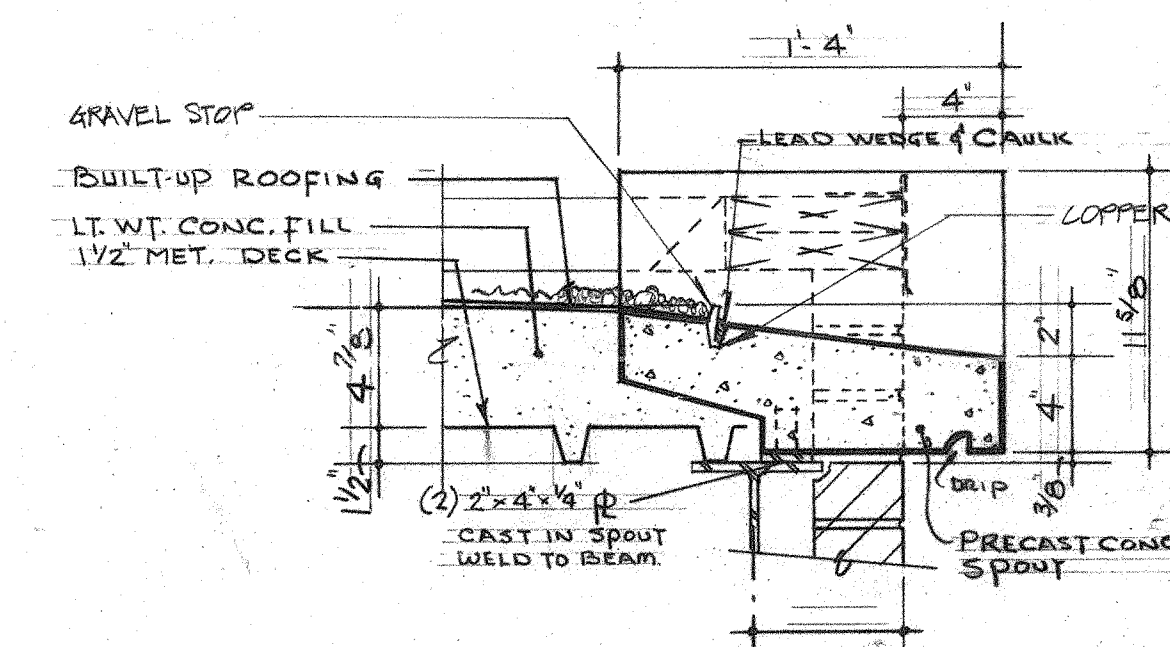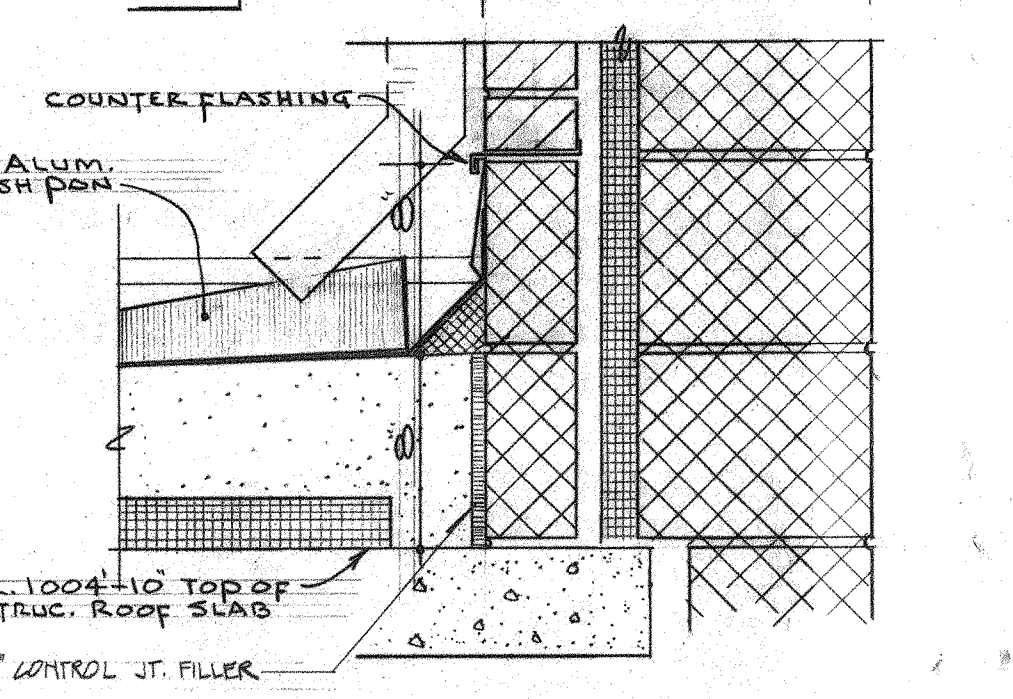

SECTION 7
SCALE: 1/8" = 1'-0"

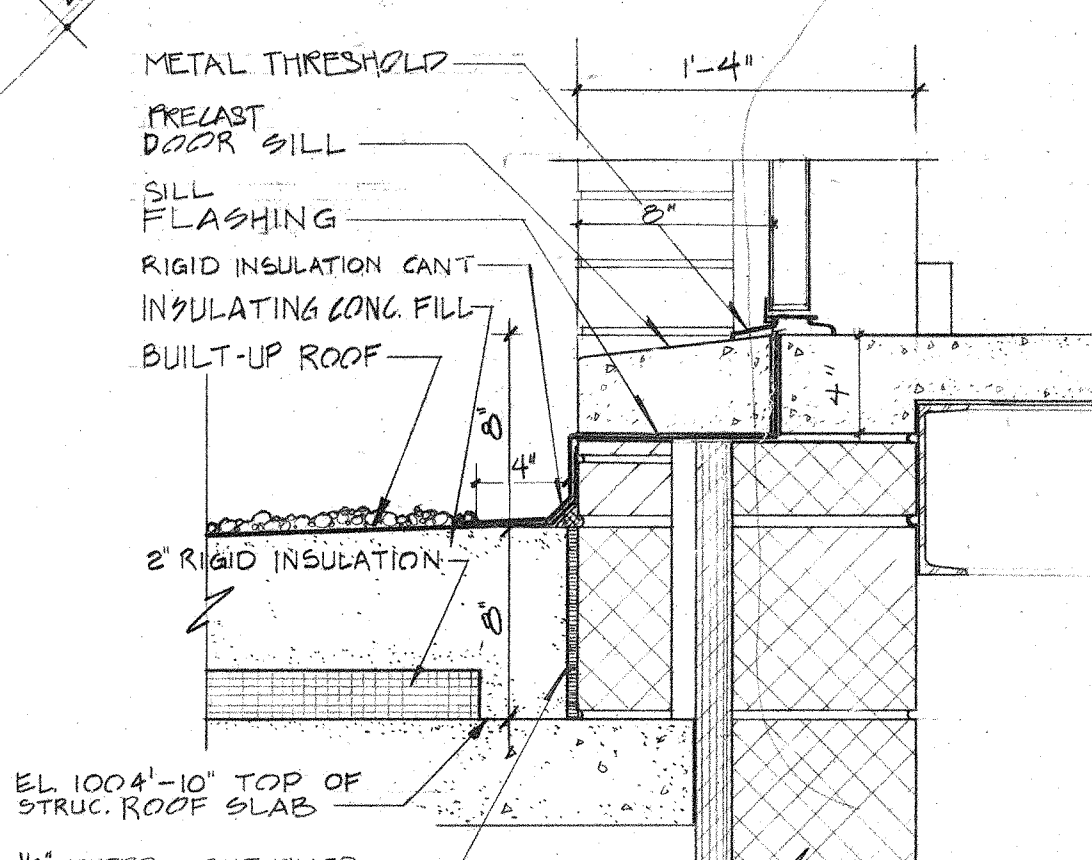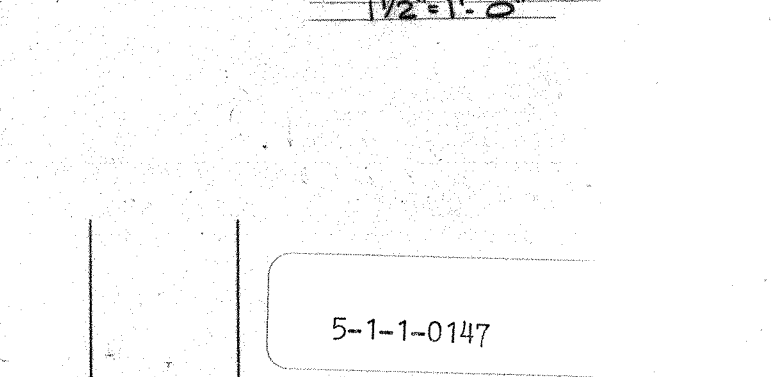


SECTION 9
SCALE: 1/8" = 1'-0"

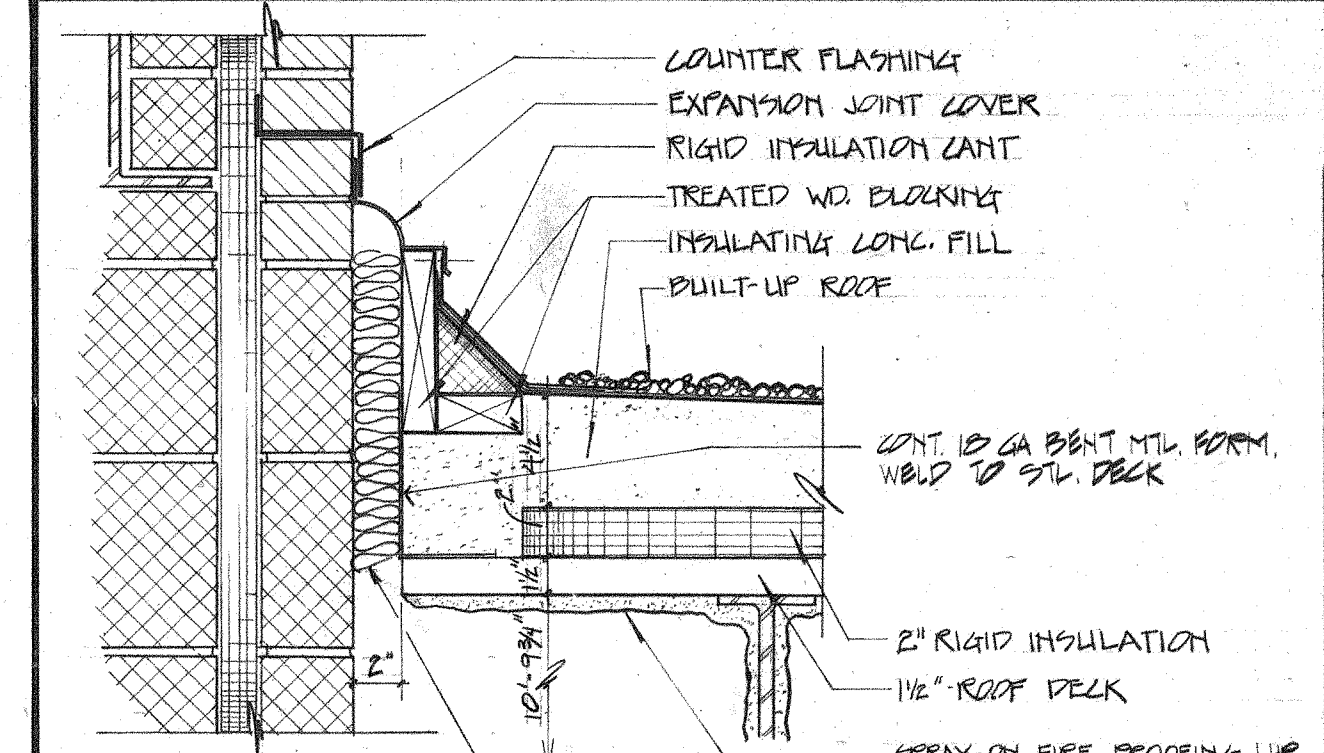


EXPANSION JOINT DETAIL
SCALE: 1/8" = 1'-0"

ADD ALTERNATE 1

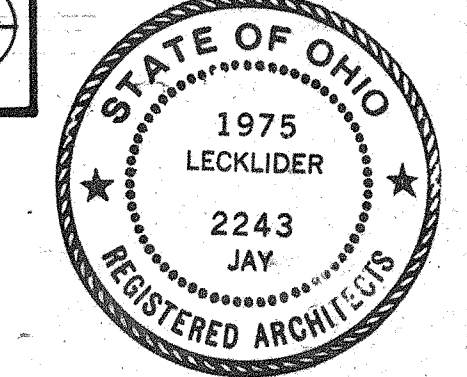

5-1-1-0147		
NO.	DATE	DESCRIPTION
REVISIONS		
SHEET TITLE		
ROOF PLAN & DETAILS		
BLDG. NO.	PROJECT TITLE	
315	BASIC SCIENCE TEACHING ADDITION	
DRAWN	CHECKED	DATE
D.A.	C.E.J.	5 FEB 19
LECKLIDER / JAY ARCHITECTS		
110 EAST SECOND ST., JAYTON, OHIO 43037		
DRAWING NUMBER		PROJECT NUMBER
315-3		552-09
APPROVED: SERVICE DIRECTOR		
VETERANS ADMINISTRATION		
LOCATION		
VAC DAYTON OHIO		

THREE INCHES EQUALS ONE FOOT ONE AND ONE HALF INCHES EQUALS ONE FOOT ONE INCH EQUALS ONE FOOT THREE QUARTER INCH EQUALS ONE FOOT ONE HALF INCH EQUALS ONE FOOT THREE EIGHTH INCH EQUALS ONE FOOT ONE QUARTER INCH EQUALS ONE FOOT ONE EIGHTH INCH EQUALS ONE FOOT

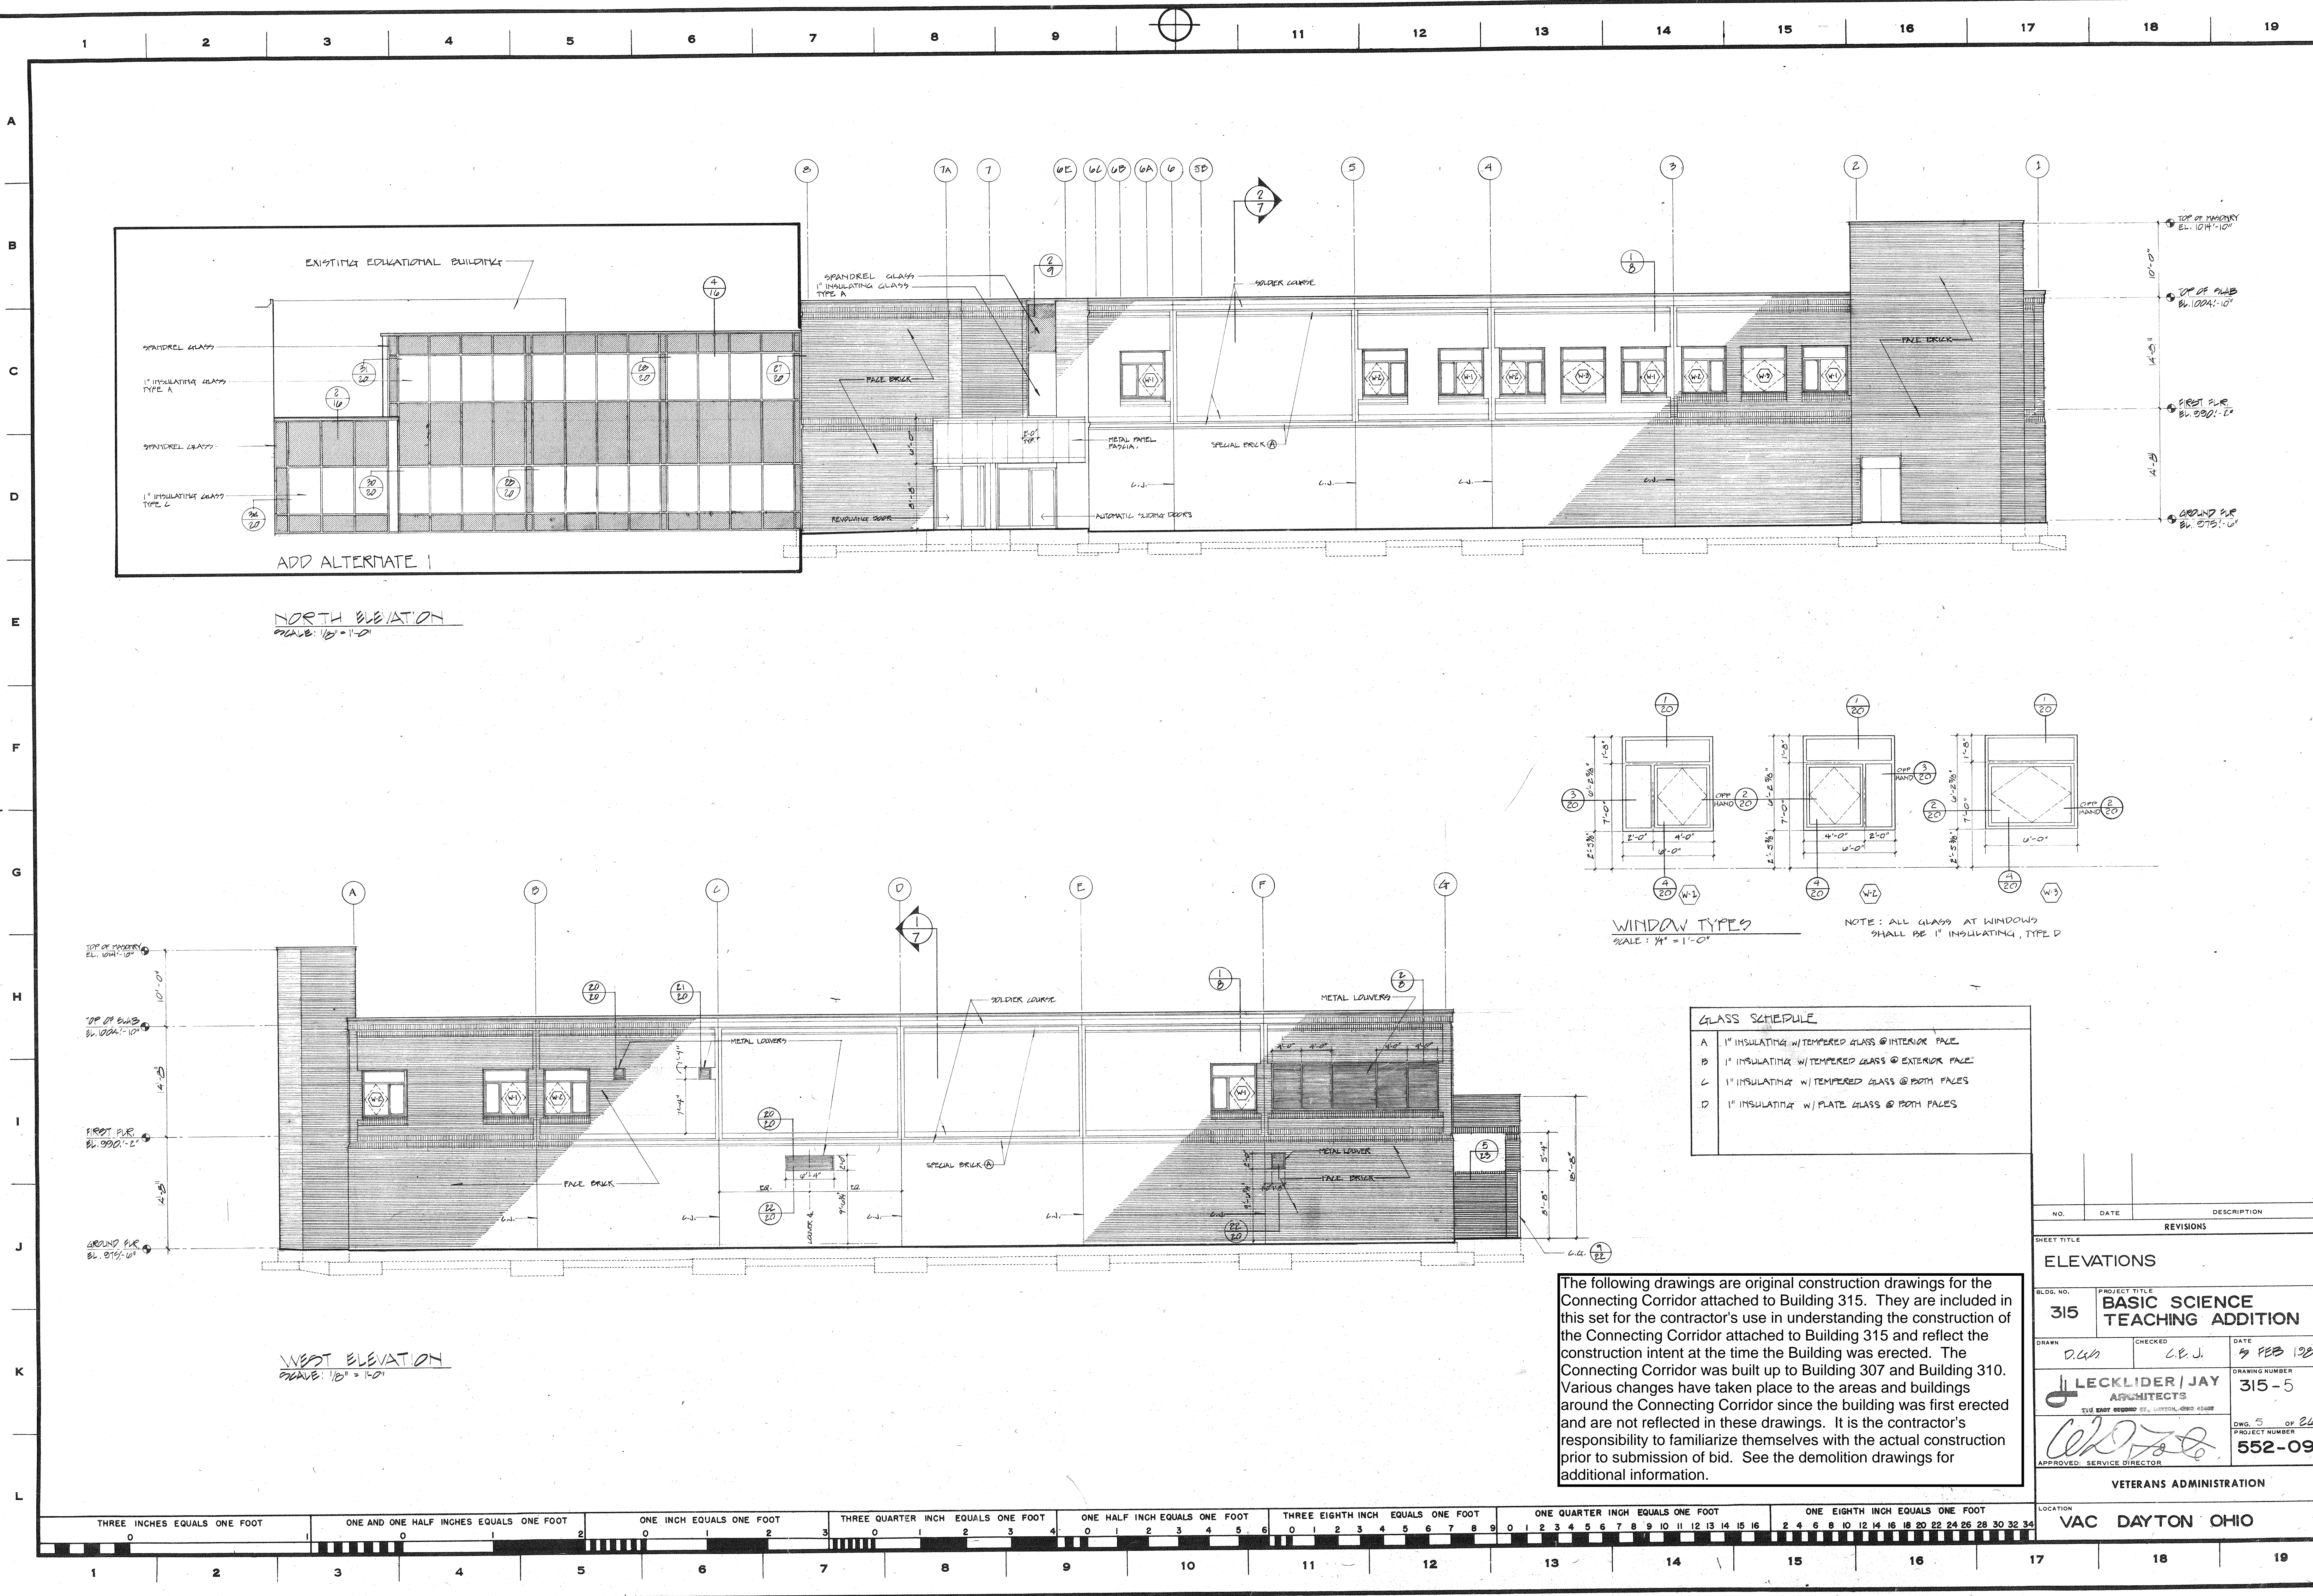

The following drawings are original construction drawings for the Connecting Corridor attached to Building 315. They are included in this set for the contractor's use in understanding the construction of the Connecting Corridor attached to Building 315 and reflect the construction intent at the time the Building was erected. The Connecting Corridor was built up to Building 307 and Building 310. Various changes have taken place to the areas and buildings around the Connecting Corridor since the building was first erected and are not reflected in these drawings. It is the contractor's responsibility to familiarize themselves with the actual construction prior to submission of bid. See the demolition drawings for additional information.

GLASS SCHEDULE	
A	1" INSULATING W/TEMPERED GLASS @ INTERIOR FACE
B	1" INSULATING W/TEMPERED GLASS @ EXTERIOR FACE
C	1" INSULATING W/TEMPERED GLASS @ BOTH FACES
D	1" INSULATING W/PLATE GLASS @ BOTH FACES

NO.		DATE	DESCRIPTION
REVISIONS			
ELEVATIONS			
BLOG. NO.	315	PROJECT TITLE	BASIC SCIENCE TEACHING ADDITION
DRAWN	D.W.D.	CHECKED	C.E.J.
DATE	5 FEB 1980	DRAWING NUMBER	315-5
LECKLIDER / JAY ARCHITECTS		DWG. 5 OF 26	PROJECT NUMBER 552-091
APPROVED: SERVICE DIRECTOR		VETERANS ADMINISTRATION	
LOCATION		VAC DAYTON OHIO	

The following drawings are original construction drawings for the Connecting Corridor attached to Building 315. They are included in this set for the contractor's use in understanding the construction of the Connecting Corridor attached to Building 315 and reflect the construction intent at the time the Building was erected. The Connecting Corridor was built up to Building 307 and Building 310. Various changes have taken place to the areas and buildings around the Connecting Corridor since the building was first erected and are not reflected in these drawings. It is the contractor's responsibility to familiarize themselves with the actual construction prior to submission of bid. See the demolition drawings for additional information.



SOUTH ELEVATION
SCALE: 1/8" = 1'-0"

EAST ELEVATION
SCALE: 1/8" = 1'-0"

ELEVATION
SCALE: 1/8" = 1'-0"

ELEVATION
SCALE: 1/8" = 1'-0"

ADD ALTERNATE 1

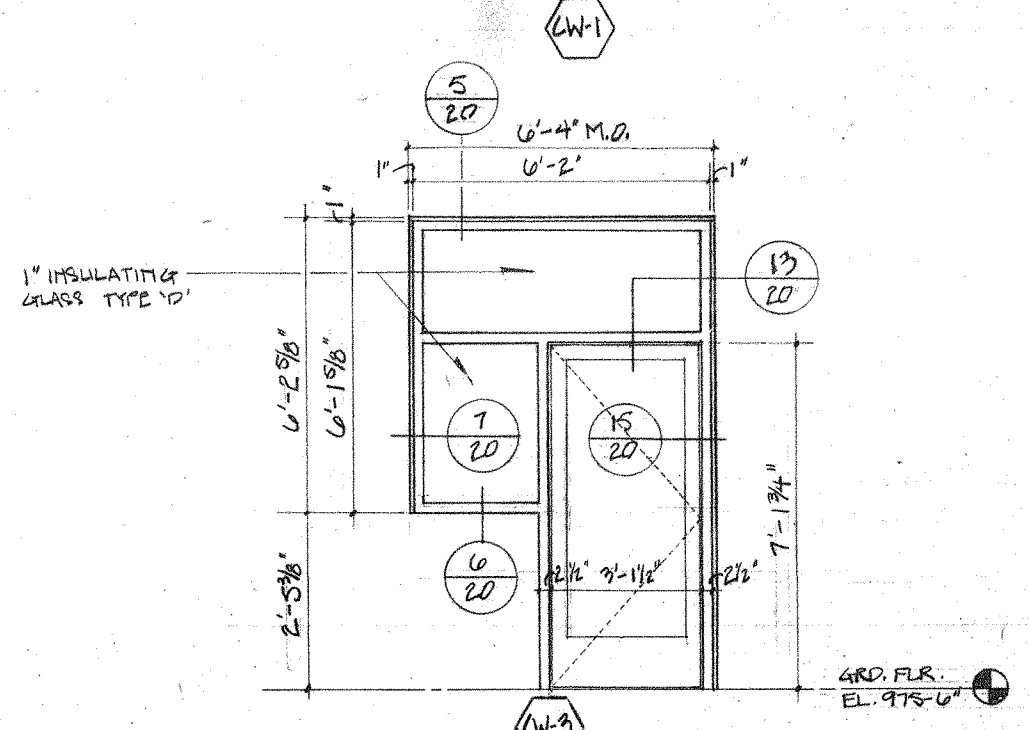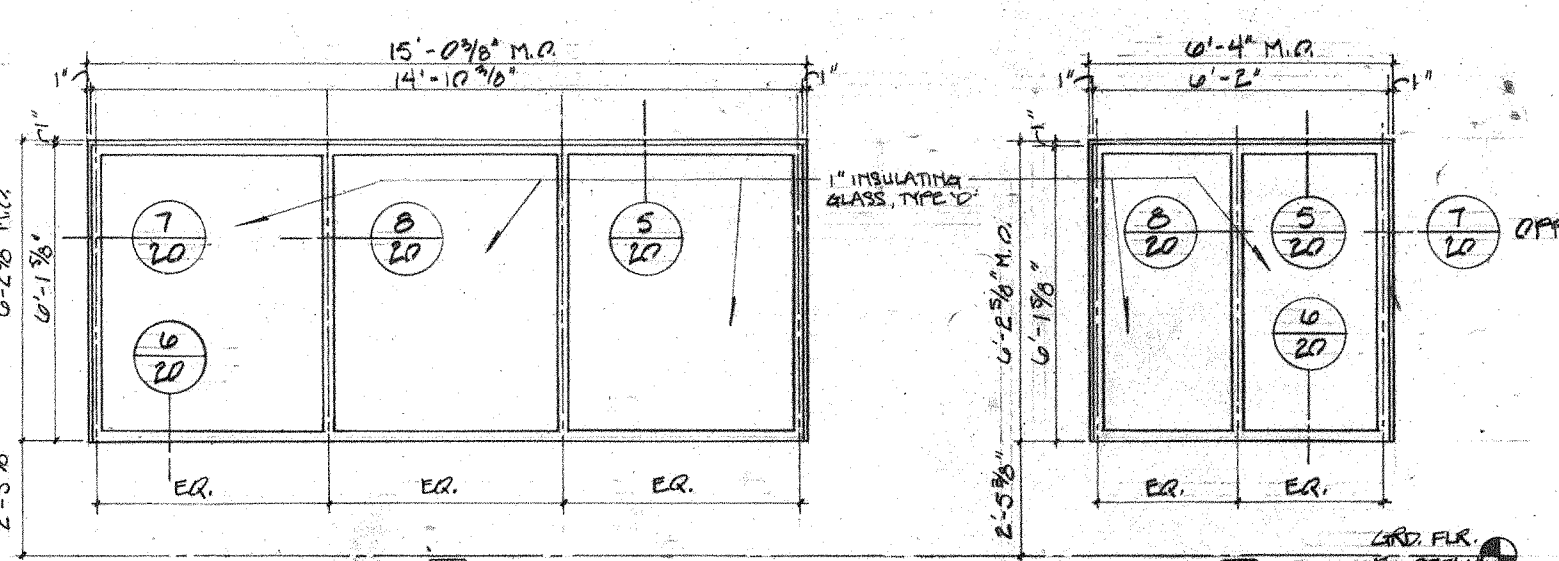

CURTAIN WALL TYPES
SCALE: 1/4" = 1'-0"

NO.		DATE	DESCRIPTION
REVISIONS			
SHEET TITLE			
ELEVATIONS			
BLDG. NO.		PROJECT TITLE	
315		BASIC SCIENCE TEACHING ADDITION	
DRAWN	CHECKED	DATE	
D.A. & G.A.	C.E.V.	5 FEB. 1980	
ARCHITECTS		DRAWING NUMBER	
LECKLIDER / JAY		315-6	
116 EAST SECOND ST., DAYTON, OHIO 45402		DWG. NO. OR 26	
C.E.V.		552-091	
APPROVED: SERVICE DIRECTOR			
VETERANS ADMINISTRATION			
LOCATION			
VAC DAYTON OHIO			



The following drawings are original construction drawings for the Connecting Corridor attached to Building 315. They are included in this set for the contractor's use in understanding the construction of the Connecting Corridor attached to Building 315 and reflect the construction intent at the time the Building was erected. The Connecting Corridor was built up to Building 307 and Building 310. Various changes have taken place to the areas and buildings around the Connecting Corridor since the building was first erected and are not reflected in these drawings. It is the contractor's responsibility to familiarize themselves with the actual construction prior to submission of bid. See the demolition drawings for additional information.

WALL SECTION @ MAIN ENTRANCE VESTIBULE
SCALE: 3/4" = 1'-0"


WALL SECTION @ CONNECTING CORRIDOR & NEW BUILDING
SCALE: 3/4" = 1'-0"


WALL SECTION @ AMPHITHEATER PROJECTION WALL
SCALE: 3/4" = 1'-0"

NO.	DATE	DESCRIPTION
REVISIONS		
WALL SECTIONS		
BLOG. NO.	PROJECT TITLE	
315	BASIC SCIENCE TEACHING ADDITION	
DRAWN	CHECKED	DATE
WAS, SDA	C.E.J.	5 FEB, 1980
LECKLIDER JAY ARCHITECTS		DRAWING NUMBER
110 EAST BROADWAY, ST. CATHARINE, ONT. L4M 1G2		315-9
D.W.		PROJECT NUMBER
552-091		
VETERANS ADMINISTRATION		
VAC DAYTON OHIO		




ADD ALTERNATE 1

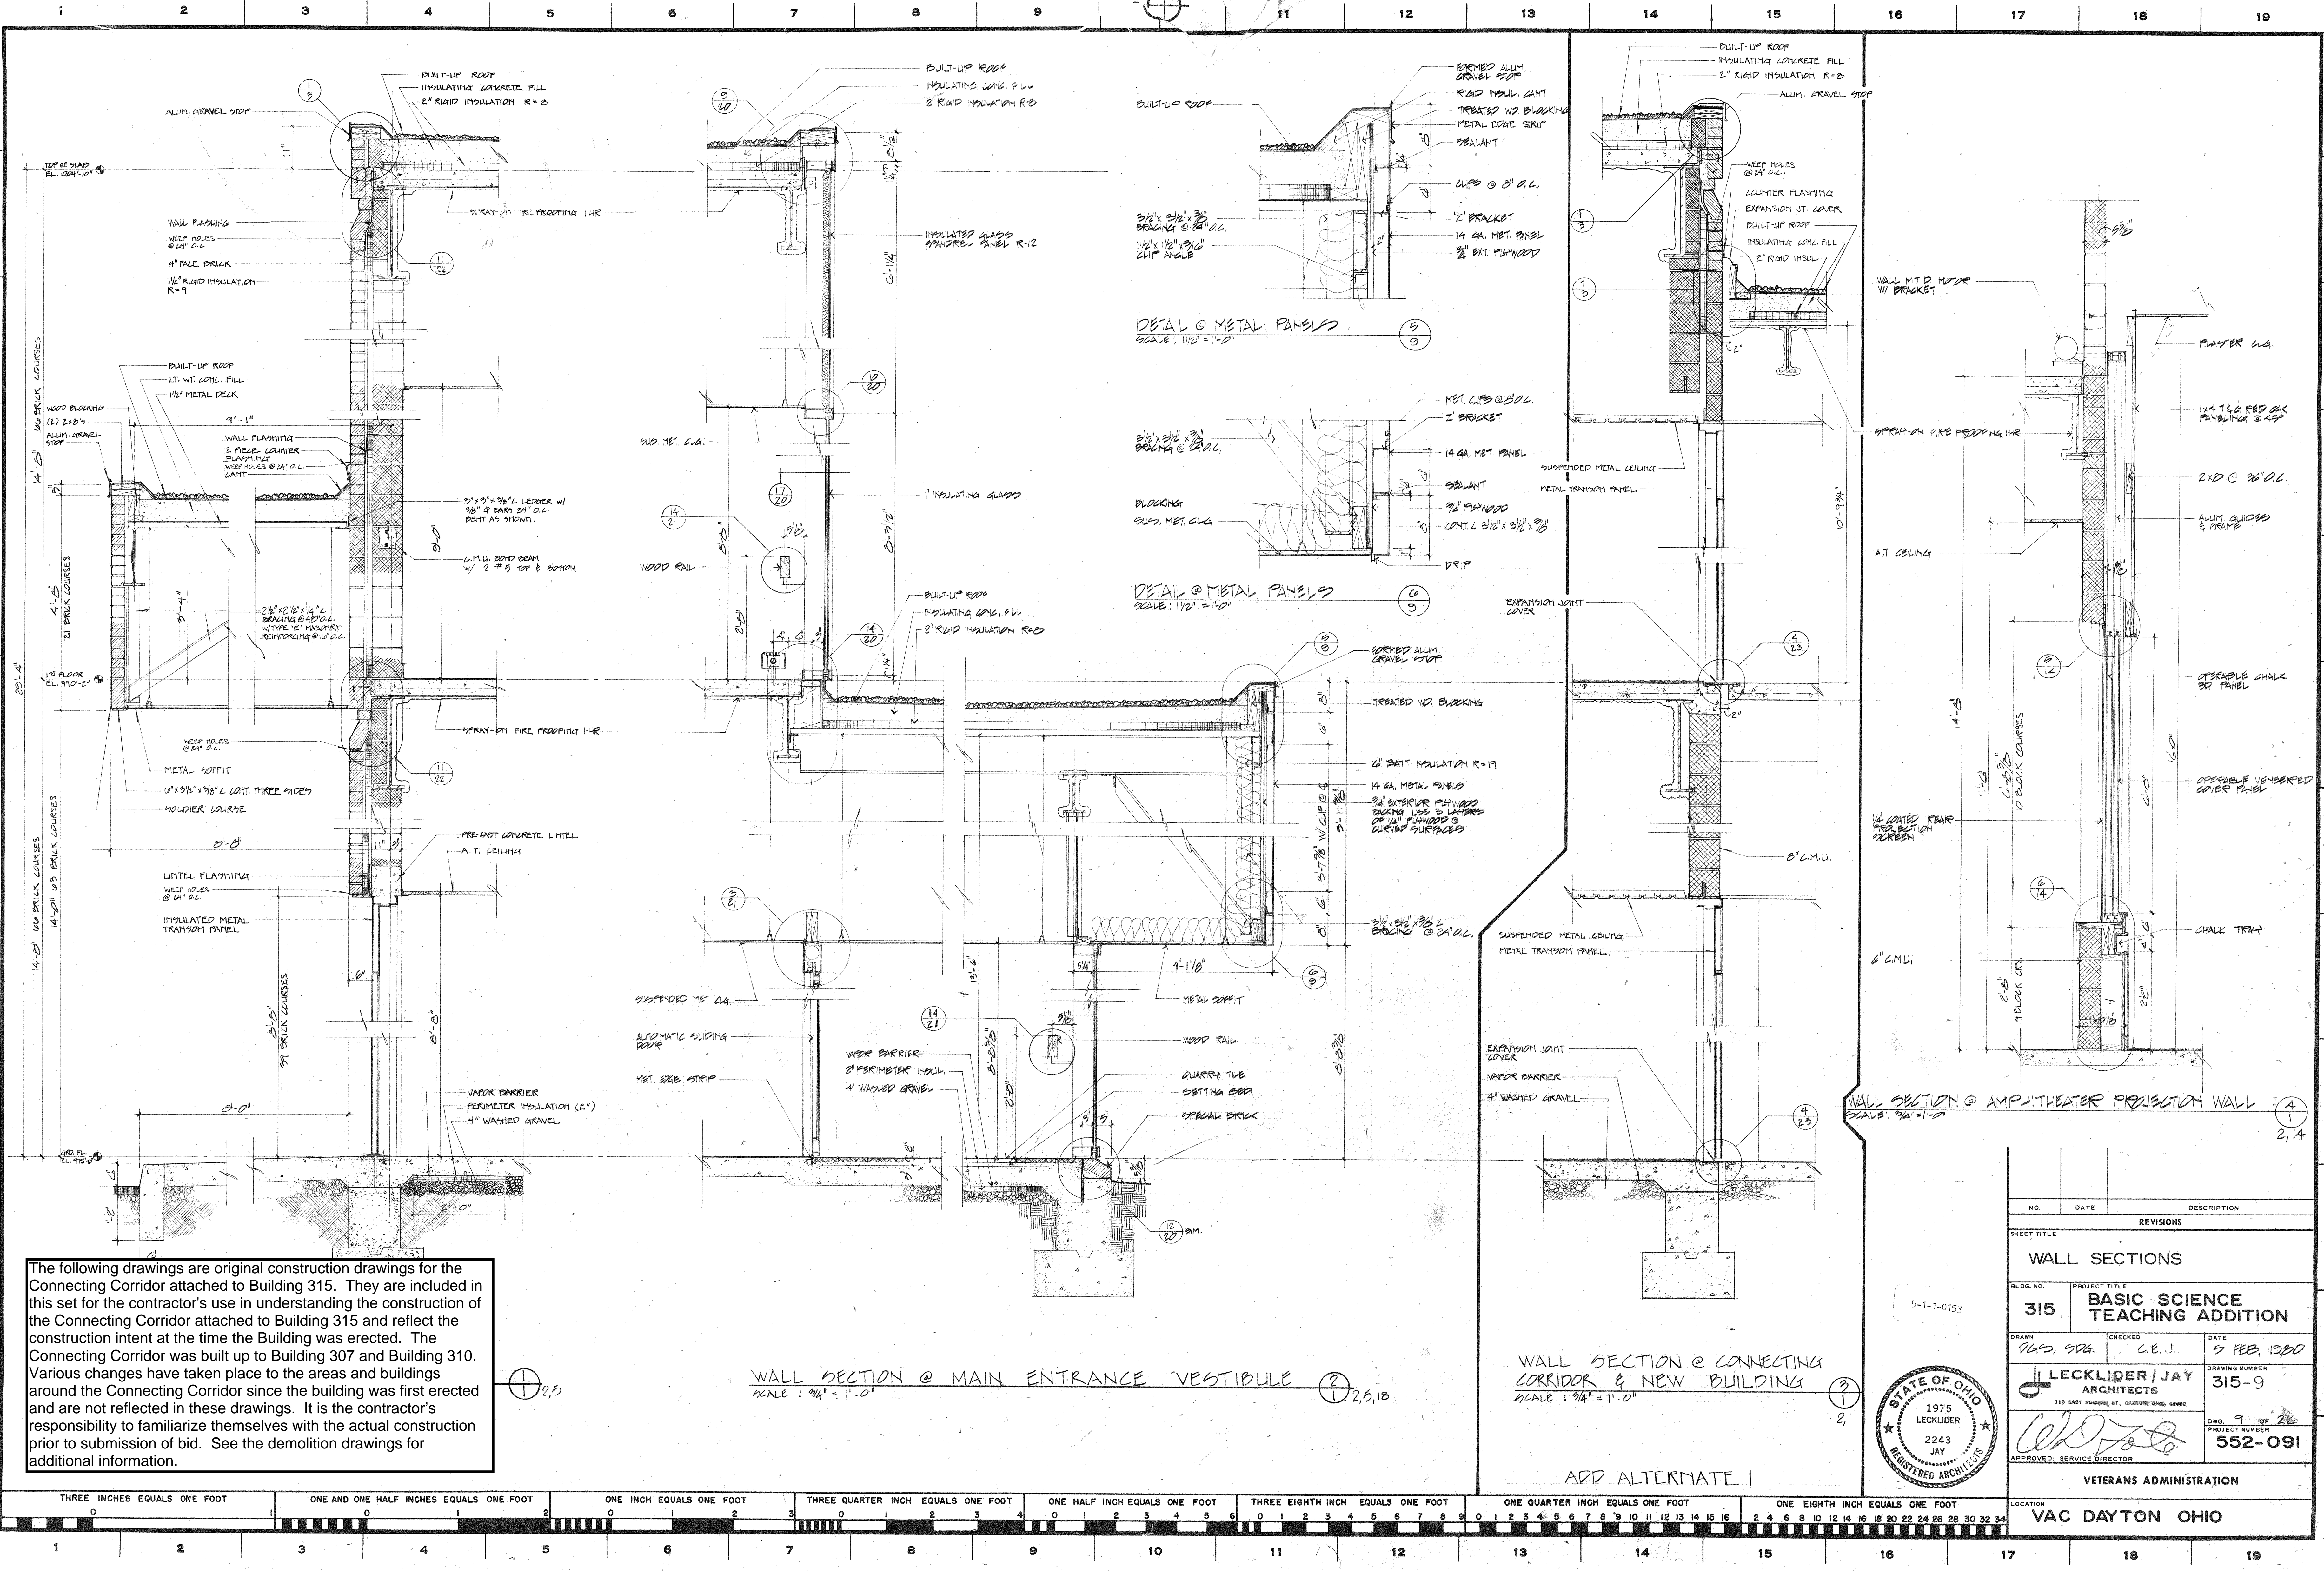

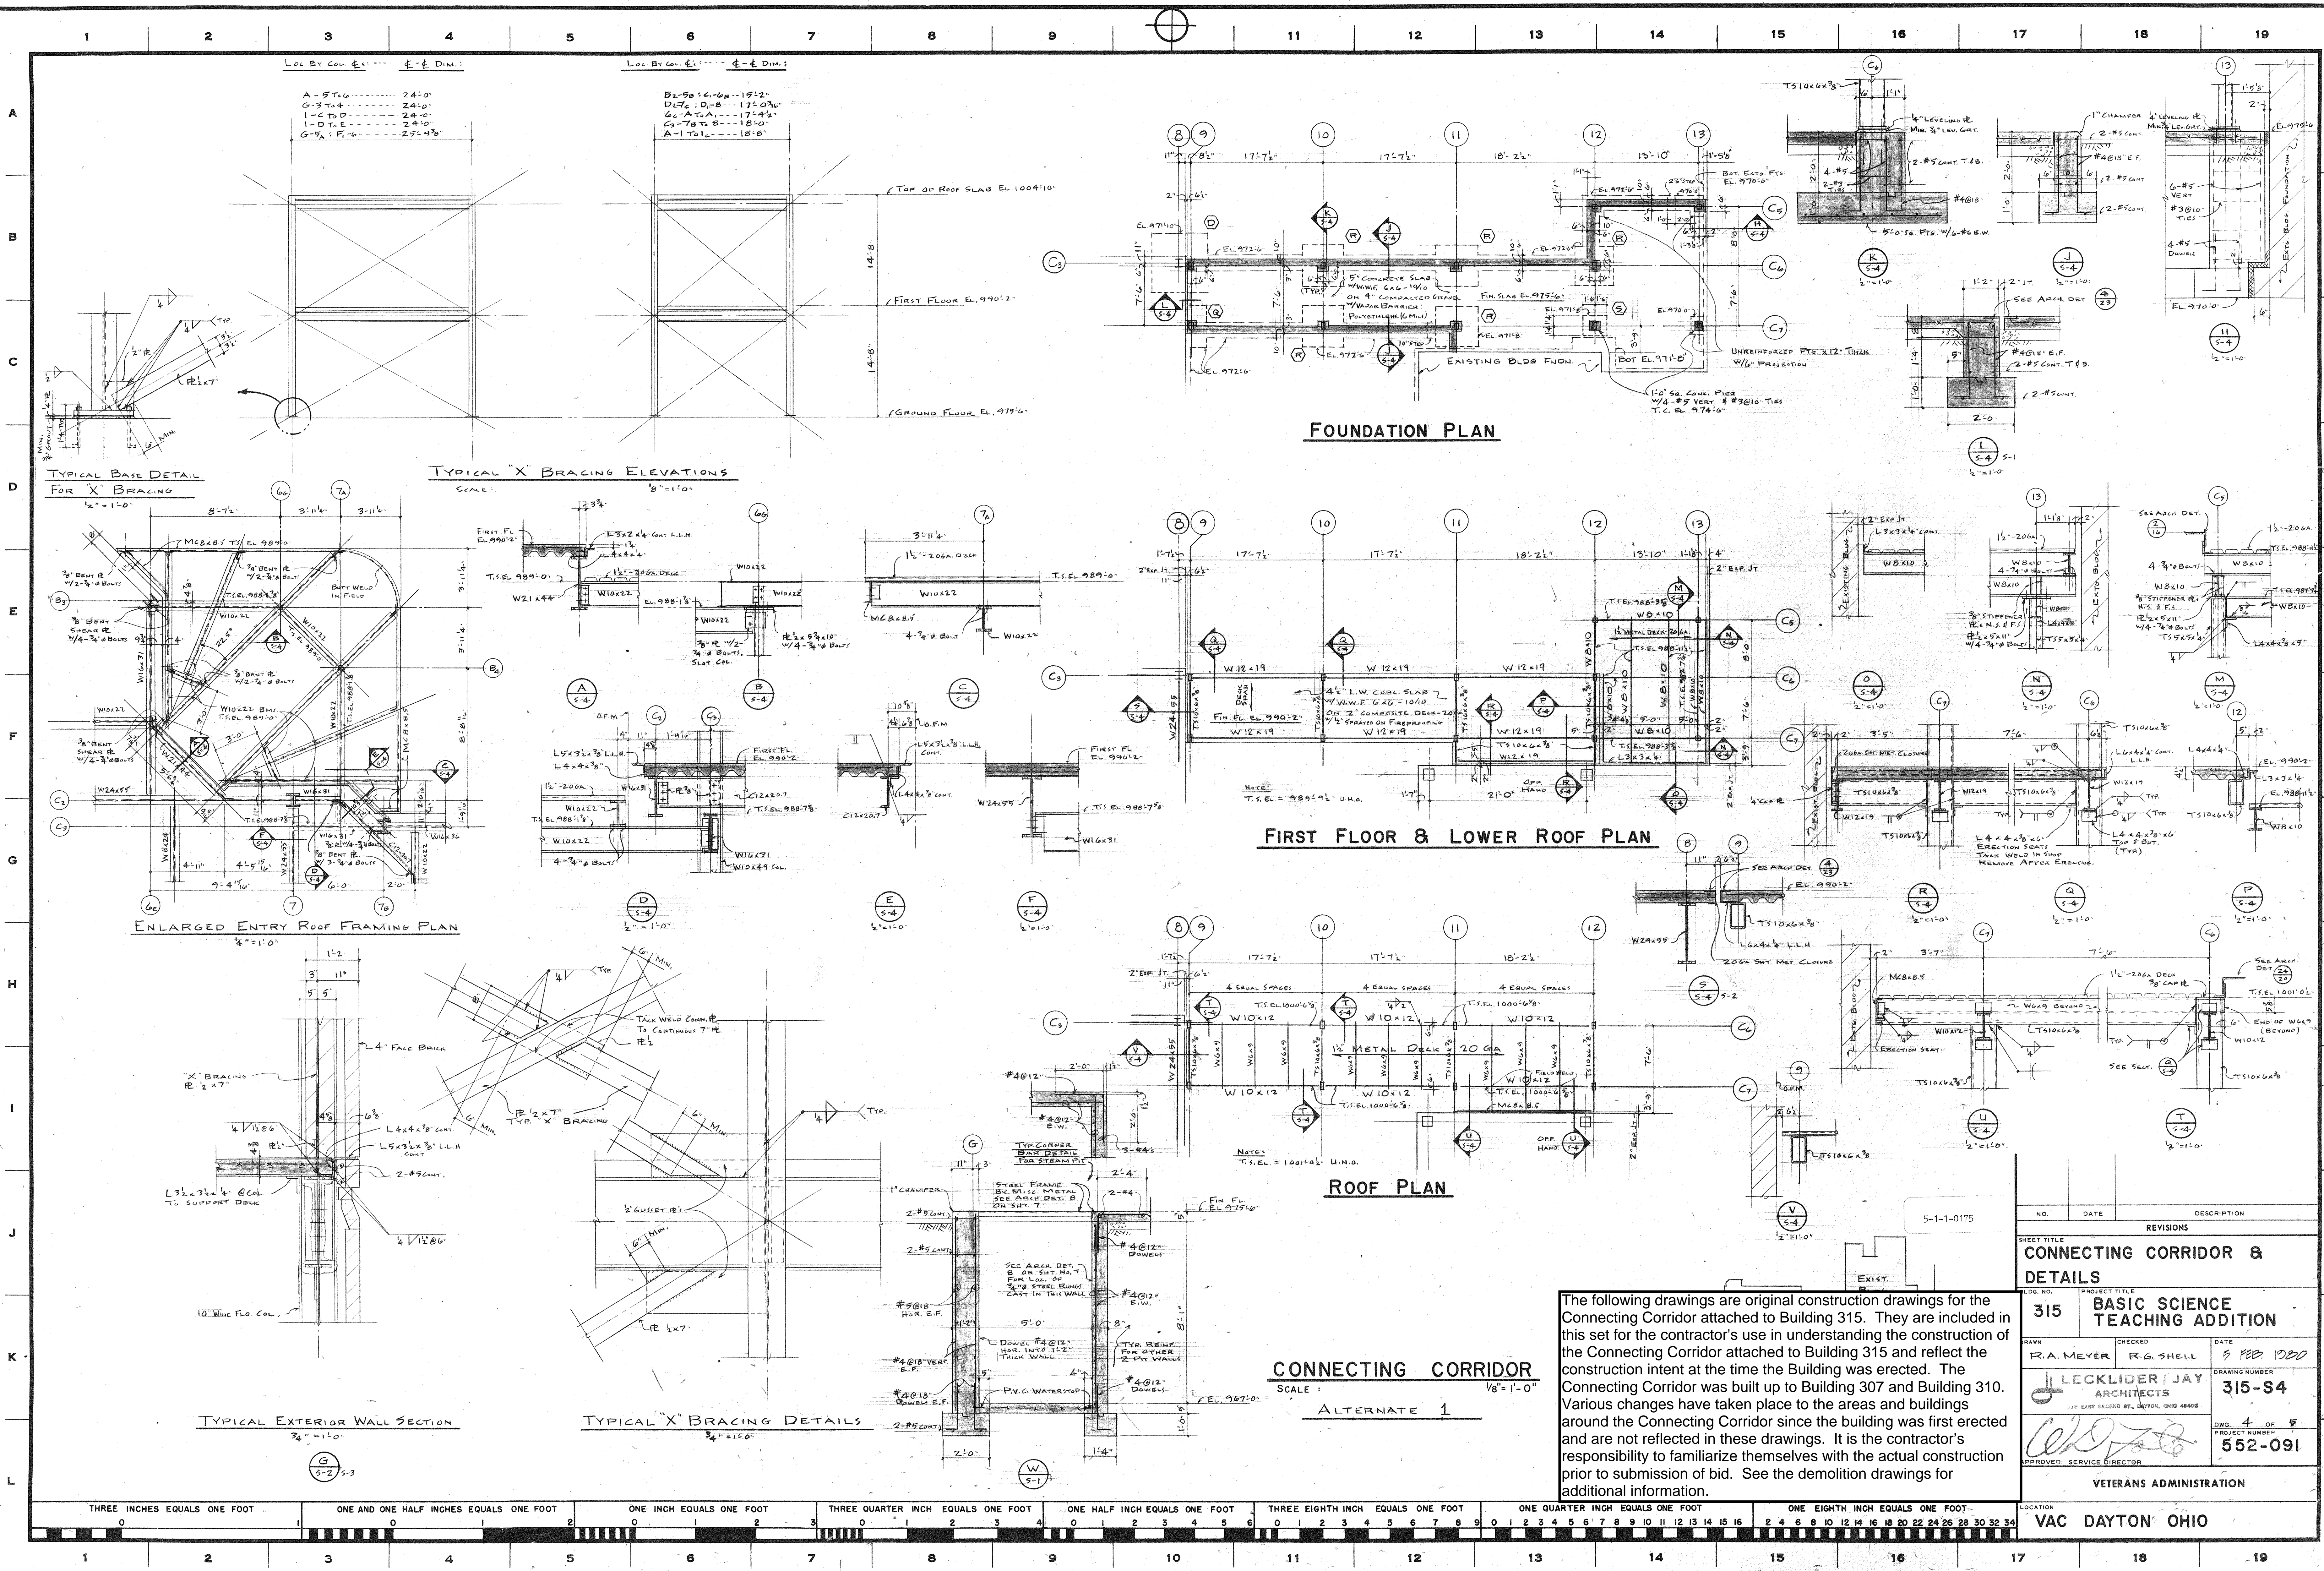

The following drawings are original construction drawings for the Connecting Corridor attached to Building 315. They are included in this set for the contractor's use in understanding the construction of the Connecting Corridor attached to Building 315 and reflect the construction intent at the time the Building was erected. The Connecting Corridor was built up to Building 307 and Building 310. Various changes have taken place to the areas and buildings around the Connecting Corridor since the building was first erected and are not reflected in these drawings. It is the contractor's responsibility to familiarize themselves with the actual construction prior to submission of bid. See the demolition drawings for additional information.

NO.	DATE	DESCRIPTION	
REVISONS			
SHEET TITLE CONNECTING CORRIDOR & DETAILS			
LOG. NO. 315	PROJECT TITLE BASIC SCIENCE TEACHING ADDITION		
RAWN R.A. MEYER	CHECKED R.G. SHELL	DATE 5 FEB 1960	
 LECKLIDER JAY ARCHITECTS 115 81ST SECOND ST. DAYTON, OHIO 45408		DRAWING NUMBER 315-S4 PROJECT NUMBER DWG. <u>4</u> OF <u>5</u> 552-091	
APPROVED: SERVICE DIRECTOR			
VETERANS ADMINISTRATION			
LOCATION VAC DAYTON OHIO			